




120MIN FIRE RATED CEILING

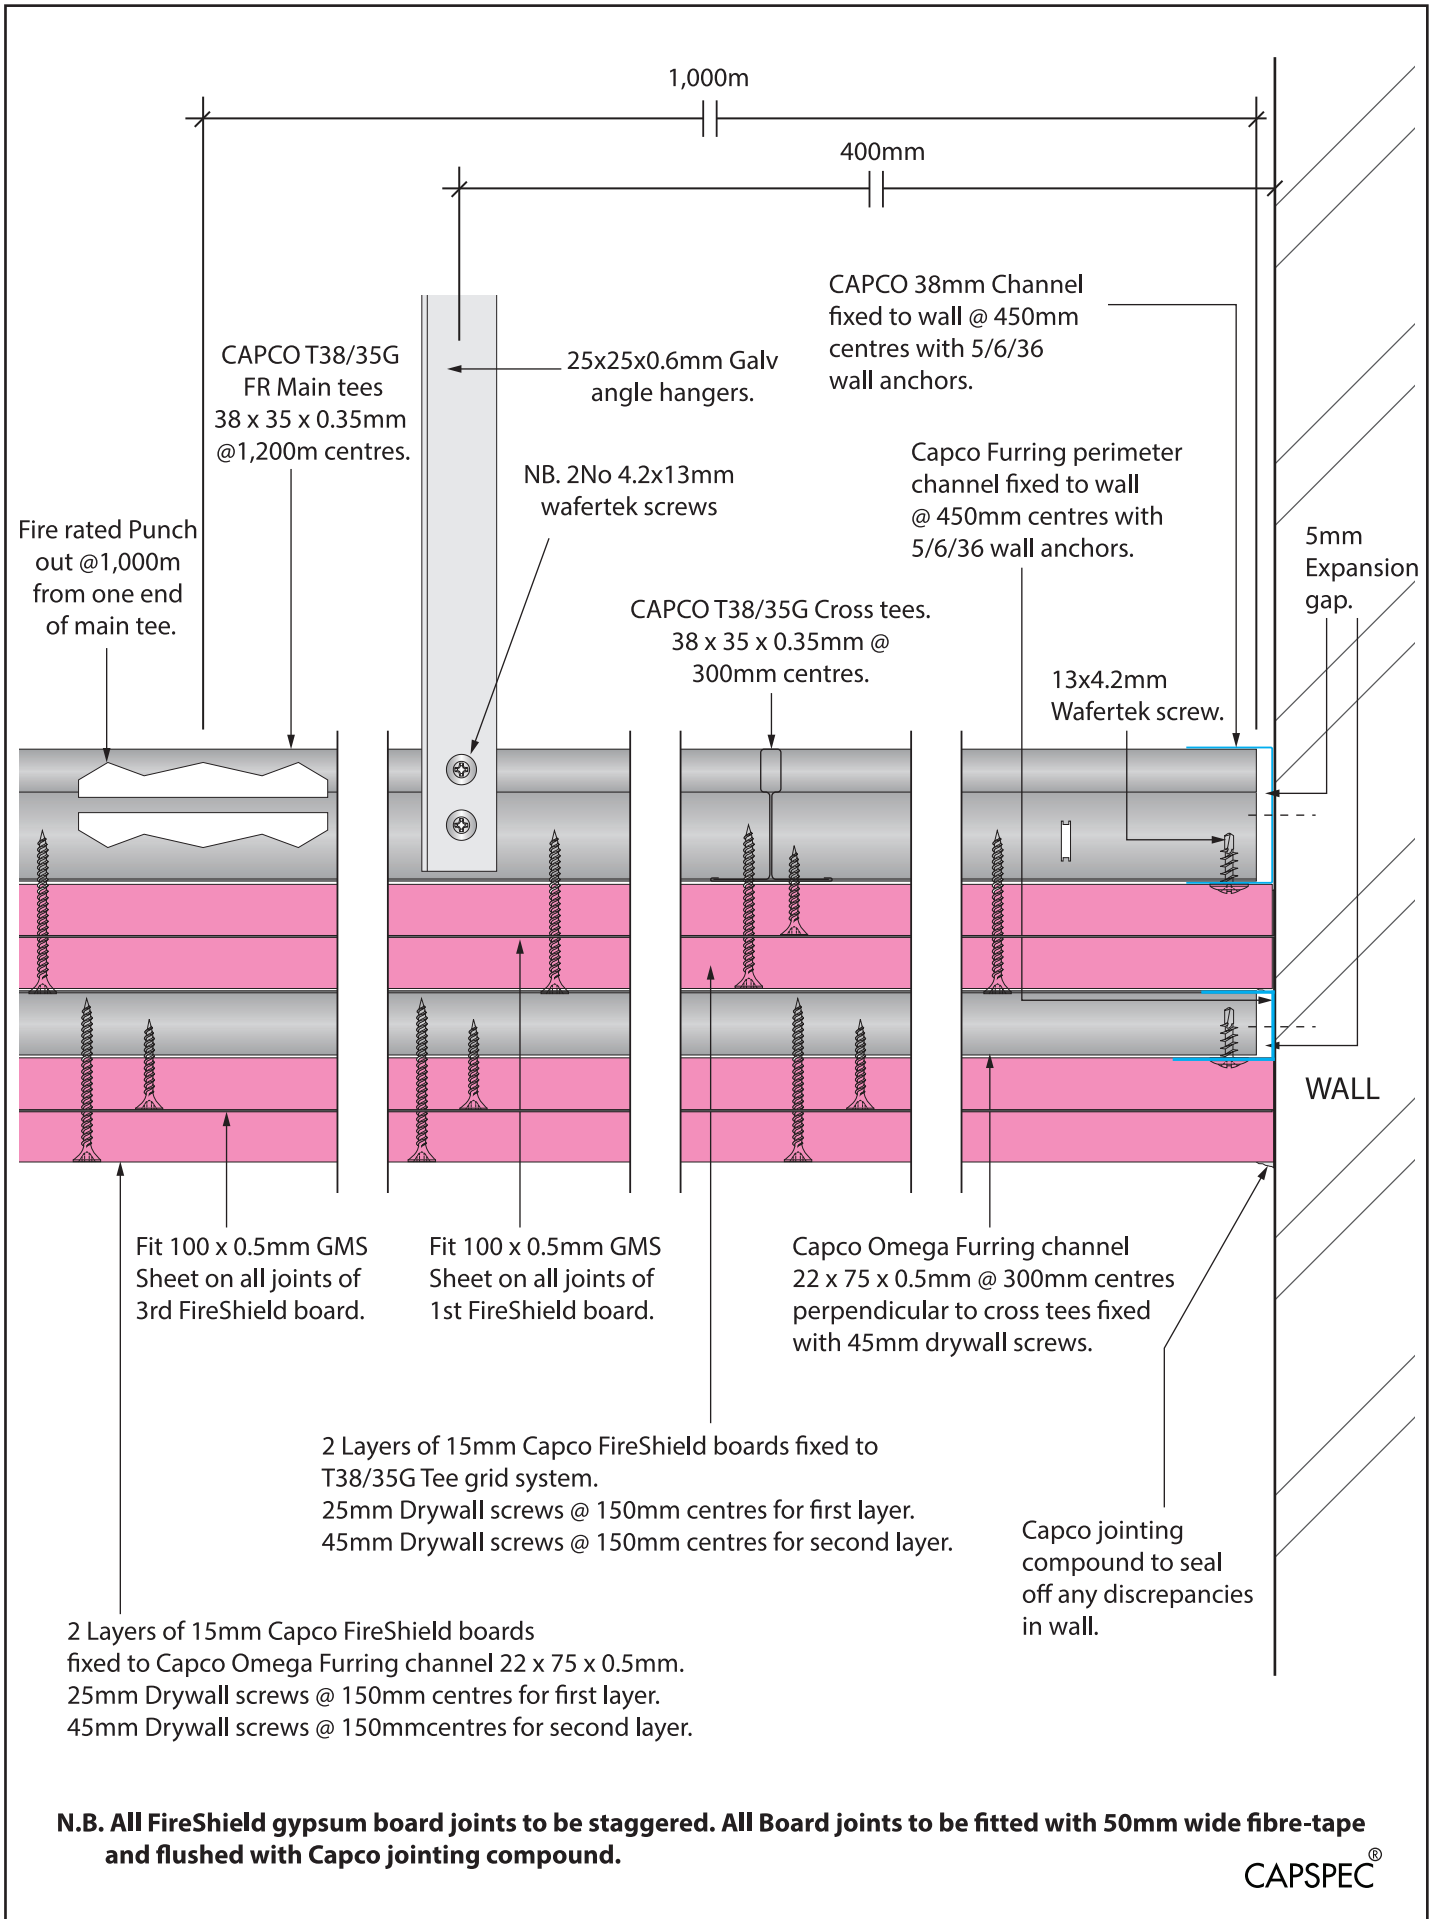

120MIN FIRE RATED CEILING

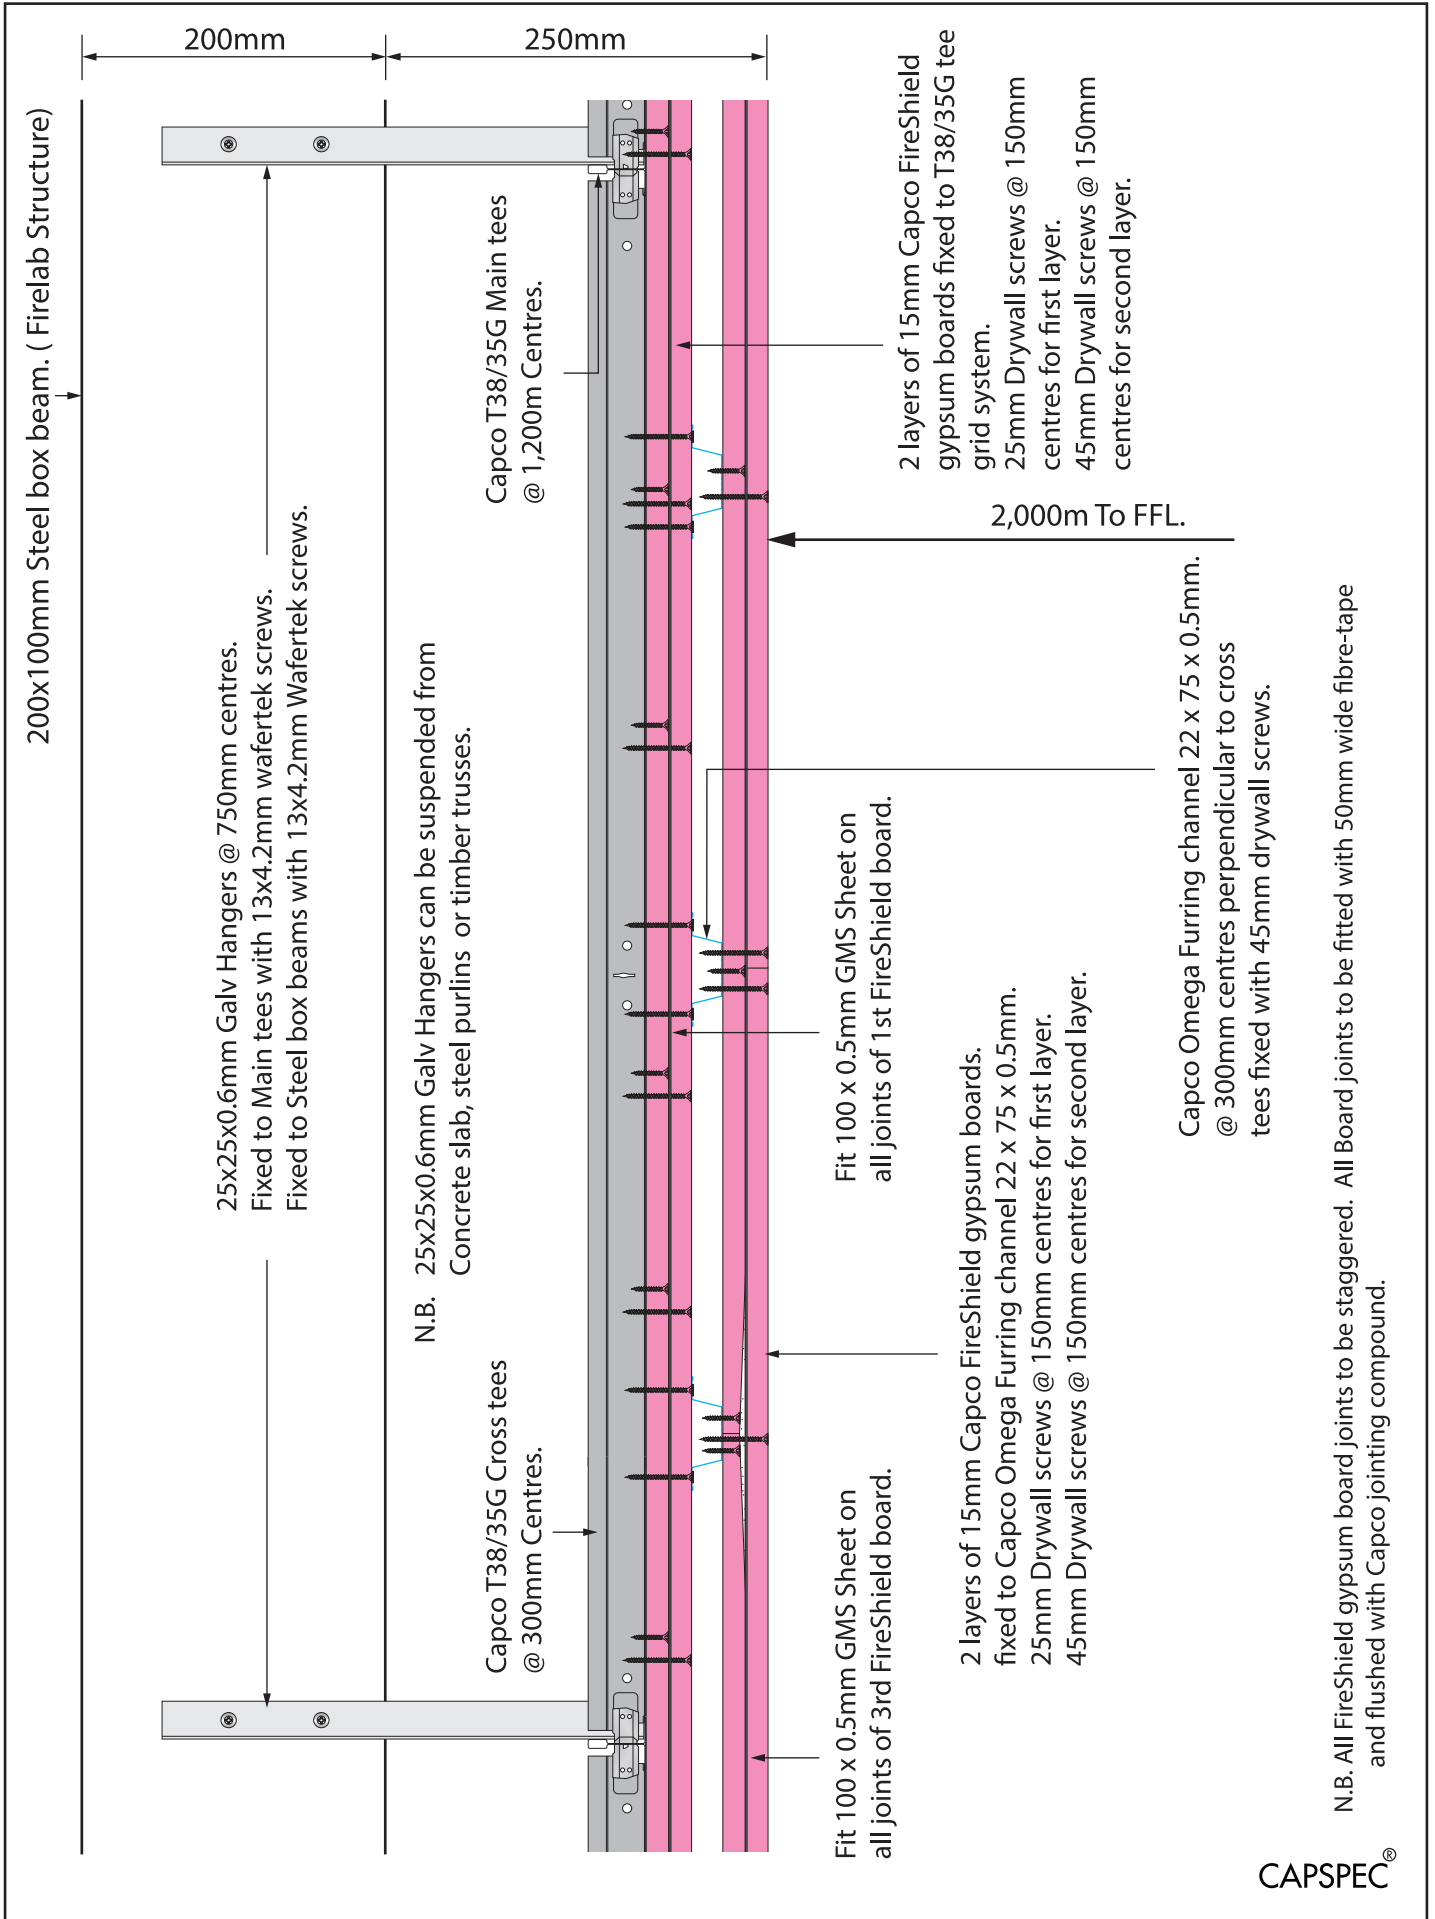

120MIN FIRE RATED CEILING

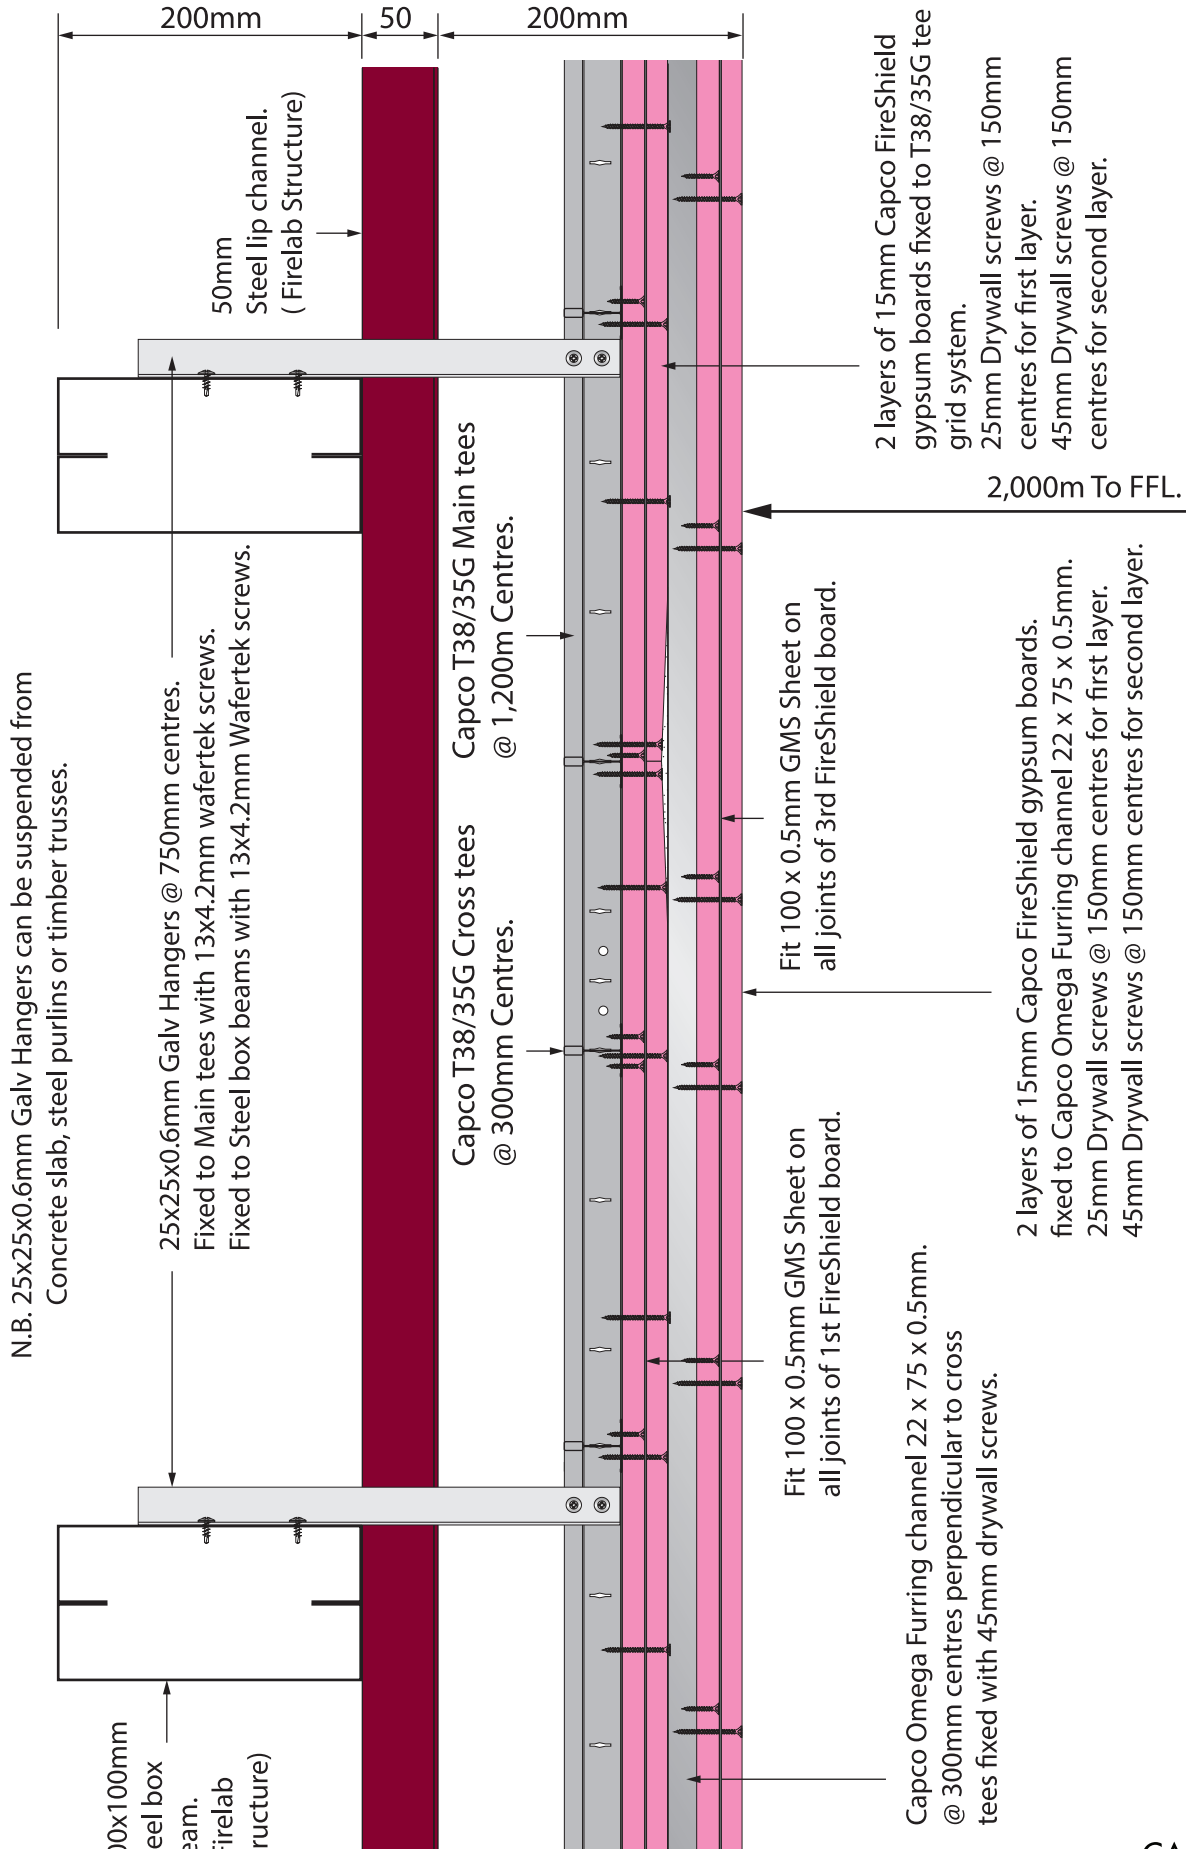

N.B. 25x25x0.6mm Galv Hangers can be suspended from Concrete slab, steel purlins or timber trusses.

N.B. All FireShield gypsum board joints to be staggered. All Board joints to be fitted with 50mm wide fibre-tape and flushed with Capco jointing compound.